

SURVEYORS CERTIFICATE

I CERTIFY TO THE BEST OF KNOWLEDGE AND BELIEF THAT ALL OF THE REQUIREMENTS OF THE GOVERNING BODY AND ORDINANCES OF THE COUNTY OF NORTHUMBERLAND, VIRGINIA REGARDING THE PLATTING OF THE REVISION WITHIN THE COUNTY HAVE BEEN MET.

DATE: 2/19/2024
STATE LICENSED LAND SURVEYOR #1443

RICT
IRGINIA


18, 2024

APPROVED BY: *[Signature]*
SUBMISSION AGENT
NORTHUMBERLAND COUNTY, VIRGINIA
DATE: 03/14/2024

ARLES CRAIG JOHNSON
PRESENT AND IS IN
MERS.
BY: *[Signature]*
SUBSCRIBED TO THESE TERMS AND CONDITIONS OF THE INSTRUMENT.
BY: *[Signature]*
NOTARY PUBLIC

NOTARY PUBLIC
REG. # 096172
GARY M. W. JETT
11572 BIRCHWOOD DRIVE
SLIDEMOUTH, VA 23081
NOTARY PUBLIC

NORTHERN NECK RECREATION, LLC
PRESENT AND IS IN
MERS.

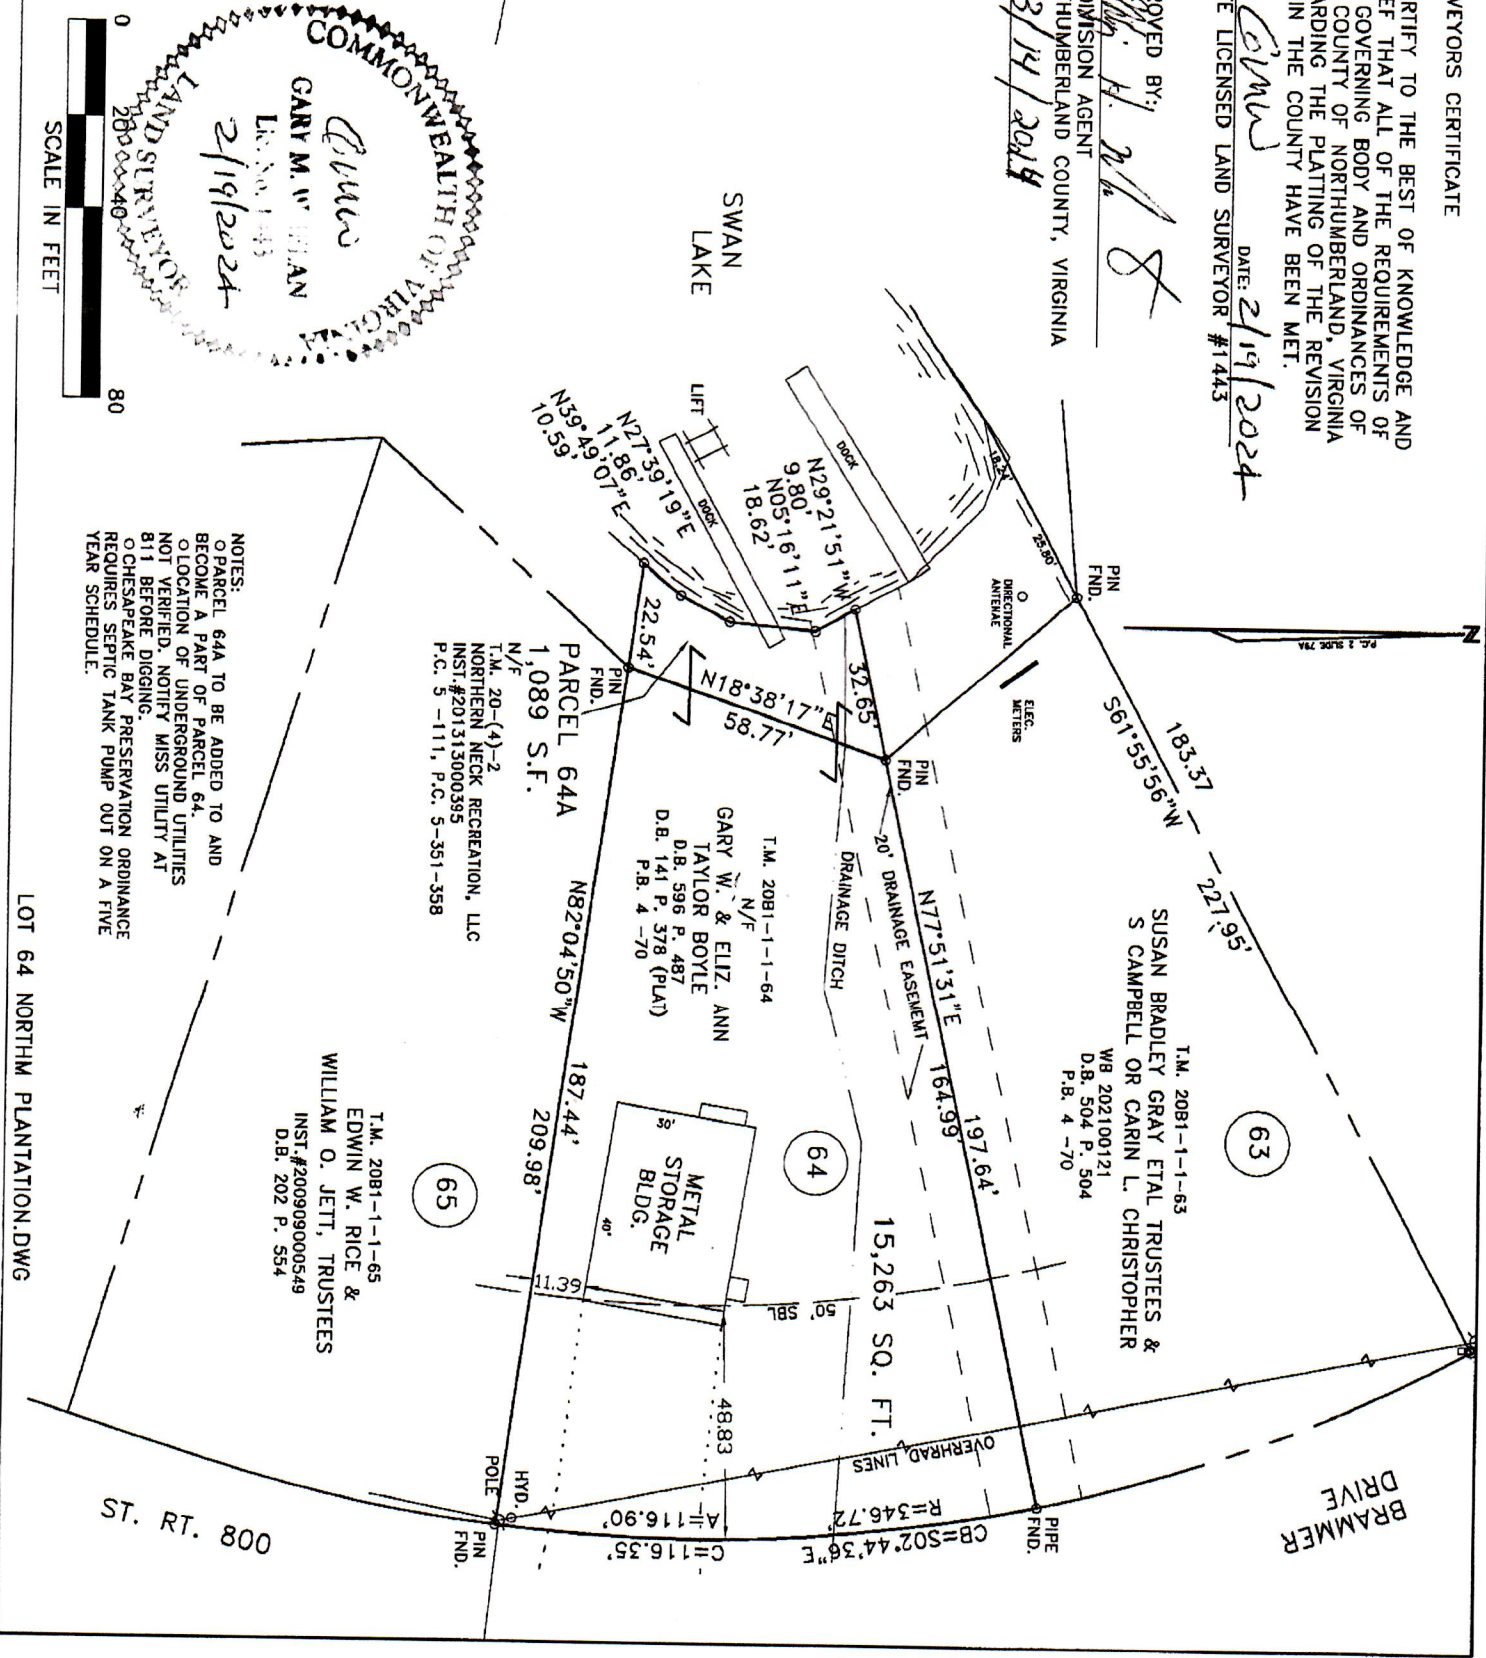

COMMONWEALTH OF VIRGINIA
GARY M. W. JETT
2/19/2024
LAND SURVEYOR

NOTES:
O PARCEL 64A TO BE ADDED TO AND
BECOME A PART OF PARCEL 64.
O LOCATION OF UNDERGROUND UTILITIES
NOT VERIFIED. NOTIFY MISS UTILITY AT
811 BEFORE DIGGING.
O CHESAPEAKE BAY PRESERVATION ORDINANCE
REQUIRES SEPTIC TANK PUMP OUT ON A FIVE
YEAR SCHEDULE.

LOT 64 NORTHM PLANTATION.DWG